




GRUNNMYND  
485,8M2 + TENGIBYGGIN 10,9M2  
1:100

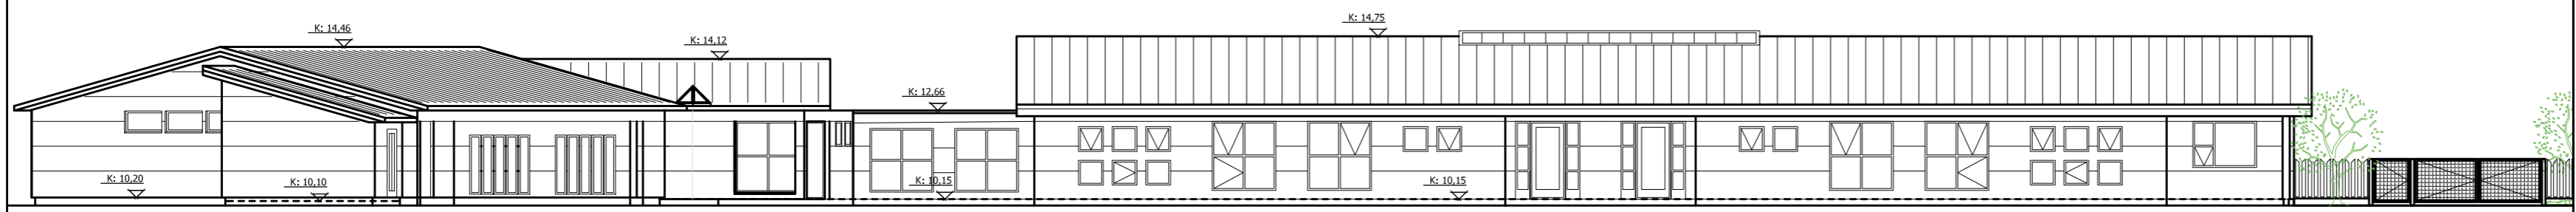

ÚTLIT SUÐ-VESTUR  
1:100

UPPDRÁTTUR Í VINNSLU

BERGHEIMAR 2 - 2. DEILDA LEIKSKÓLI

VERK NÚM:	MANNA:	TEKNI:	VIÐFARIR:	DAGI:
11018		JFM		

ÁRITTUN ADAL-ÖRNANNAÐAR:

JÓN FRÍDRÍK MATTHÍASSON 021171-5069

**M2 TEIKNISTOFA EHF** - KT: 690506-0680  
EYRAVEGI 32. 800 SELFÓSS  
S: 482 4050 / 861 4052

JÓN FRÍDRÍK MATTHÍASSON - BYGGINGAFRÆÐINGUR BÍ - JFM@M2TEIKNISTOFA.IS  
ADALUPPDRAEFTIR - SKIPLÖG - RÁÐGIÖF - EIGNASKIPTAFIRLÝSINGAR